




PLANIMETRIA PIANO TERRA - INTERRATO

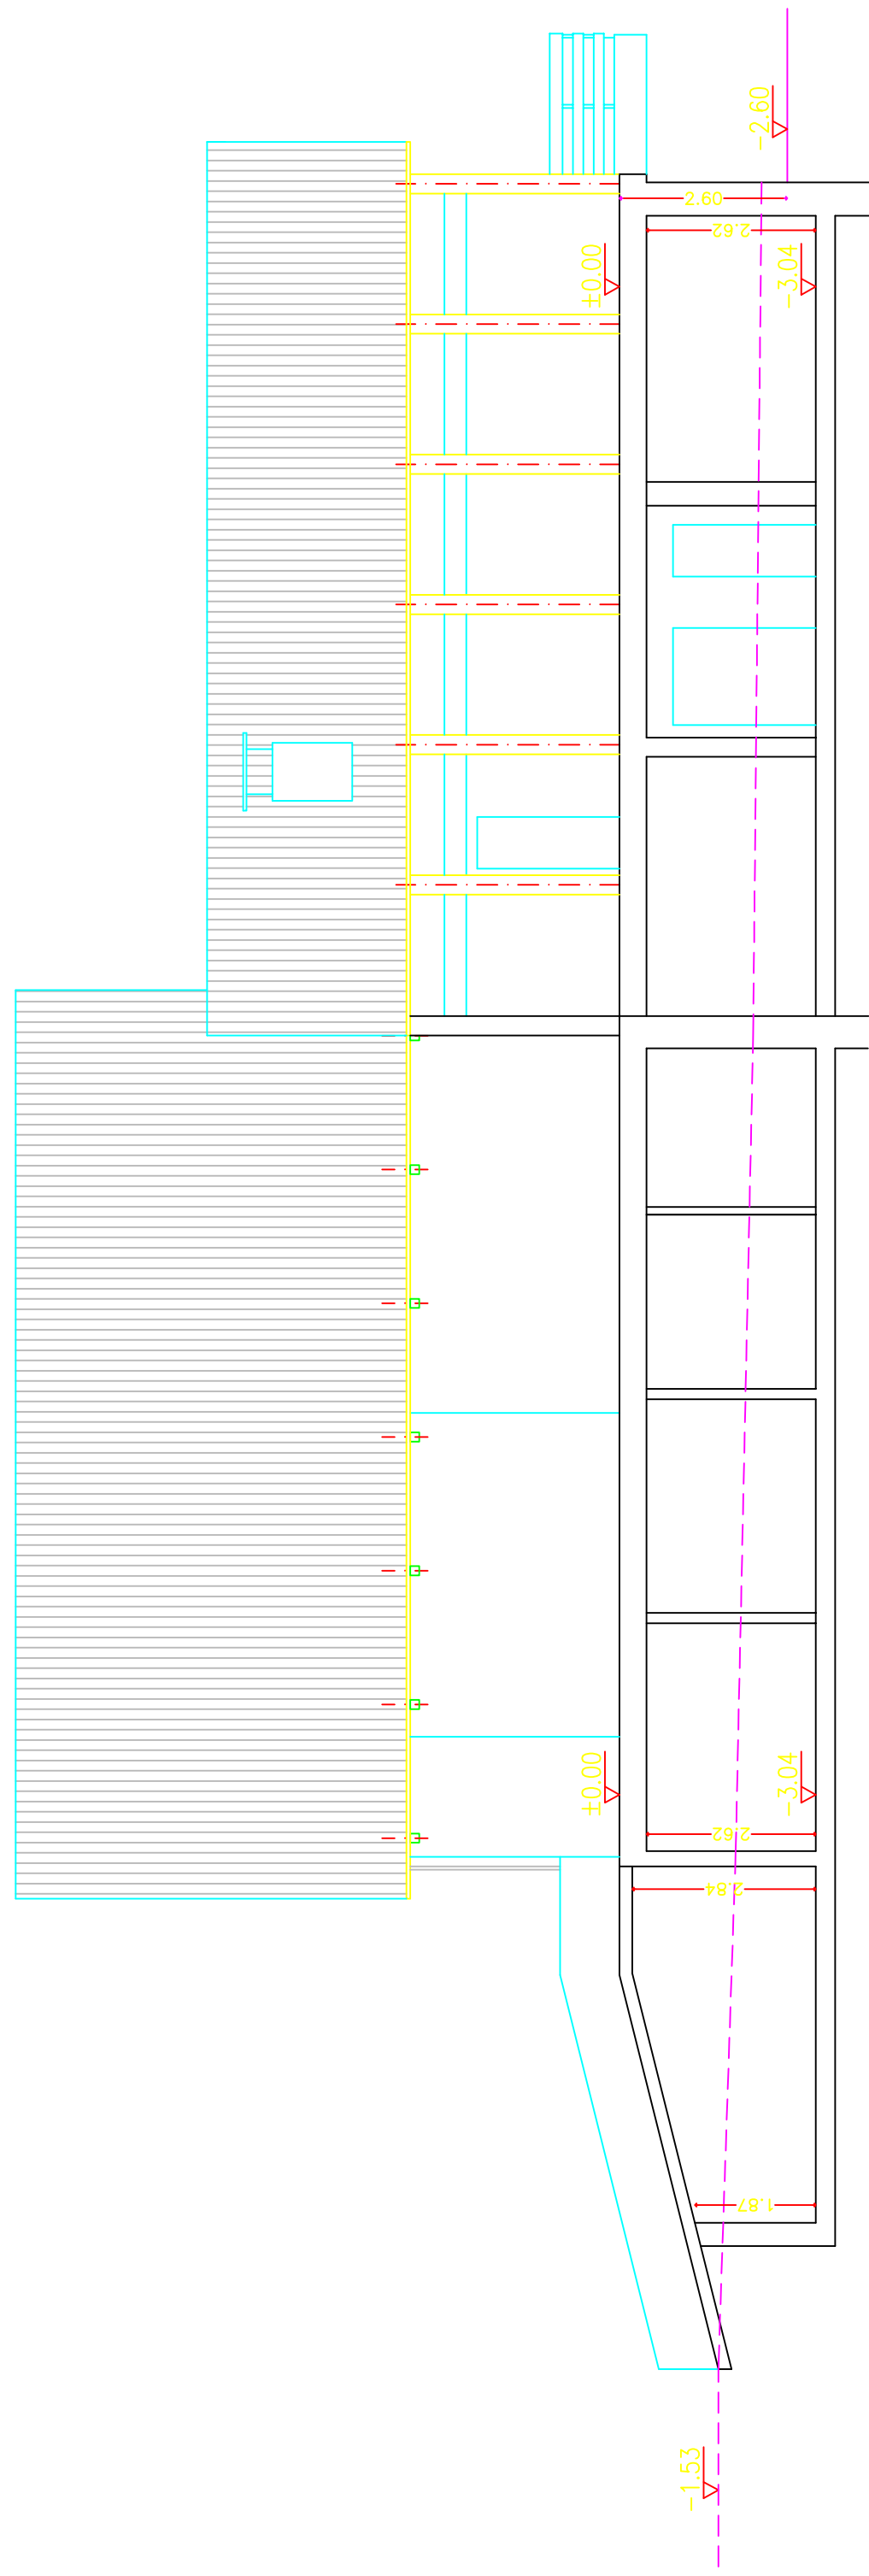

SEZIONE LONGITUDINALE D-D SEZIONE C-C

provincia	UDINE	comune	CHUSAFORTE
committente	PromoTurismoFVG		
opera	LAVORI DI MANUTENZIONE STRAORDINARIA CON REQUERO FUNZIONALE DELL'EX STAZIONE DI VALLE DELLA FUNIVA CANIN NELLA FRAZIONE DI SELLA NEVEA, IN COMUNE DI CHUSAFORTE (UD)		
tavola	PIANTA PIANO TERRA - SEMINTERRATO SEZIONI TRASVERSALI E LONGITUDINALI		
avanzamento lavori		committente	progettista
Tav. 01		PromoTurismo FVG	
scad.	1:100		